


SERVICES LEGEND

- T TELECOMMUNICATIONS
- W WATER
- G GAS
- S SEWER

LEGEND

- NEW RCP
- NEW DOUBLE SEP
- NEW ACCESSIBLE JUNCTION BOX
- NEW BLIND JUNCTION BOX
- KERB & GUTTER
- SPOONDRAIN

DRAINAGE LONGITUDINAL SECTION
SCALE: H - 1: 200, V - 1: 20

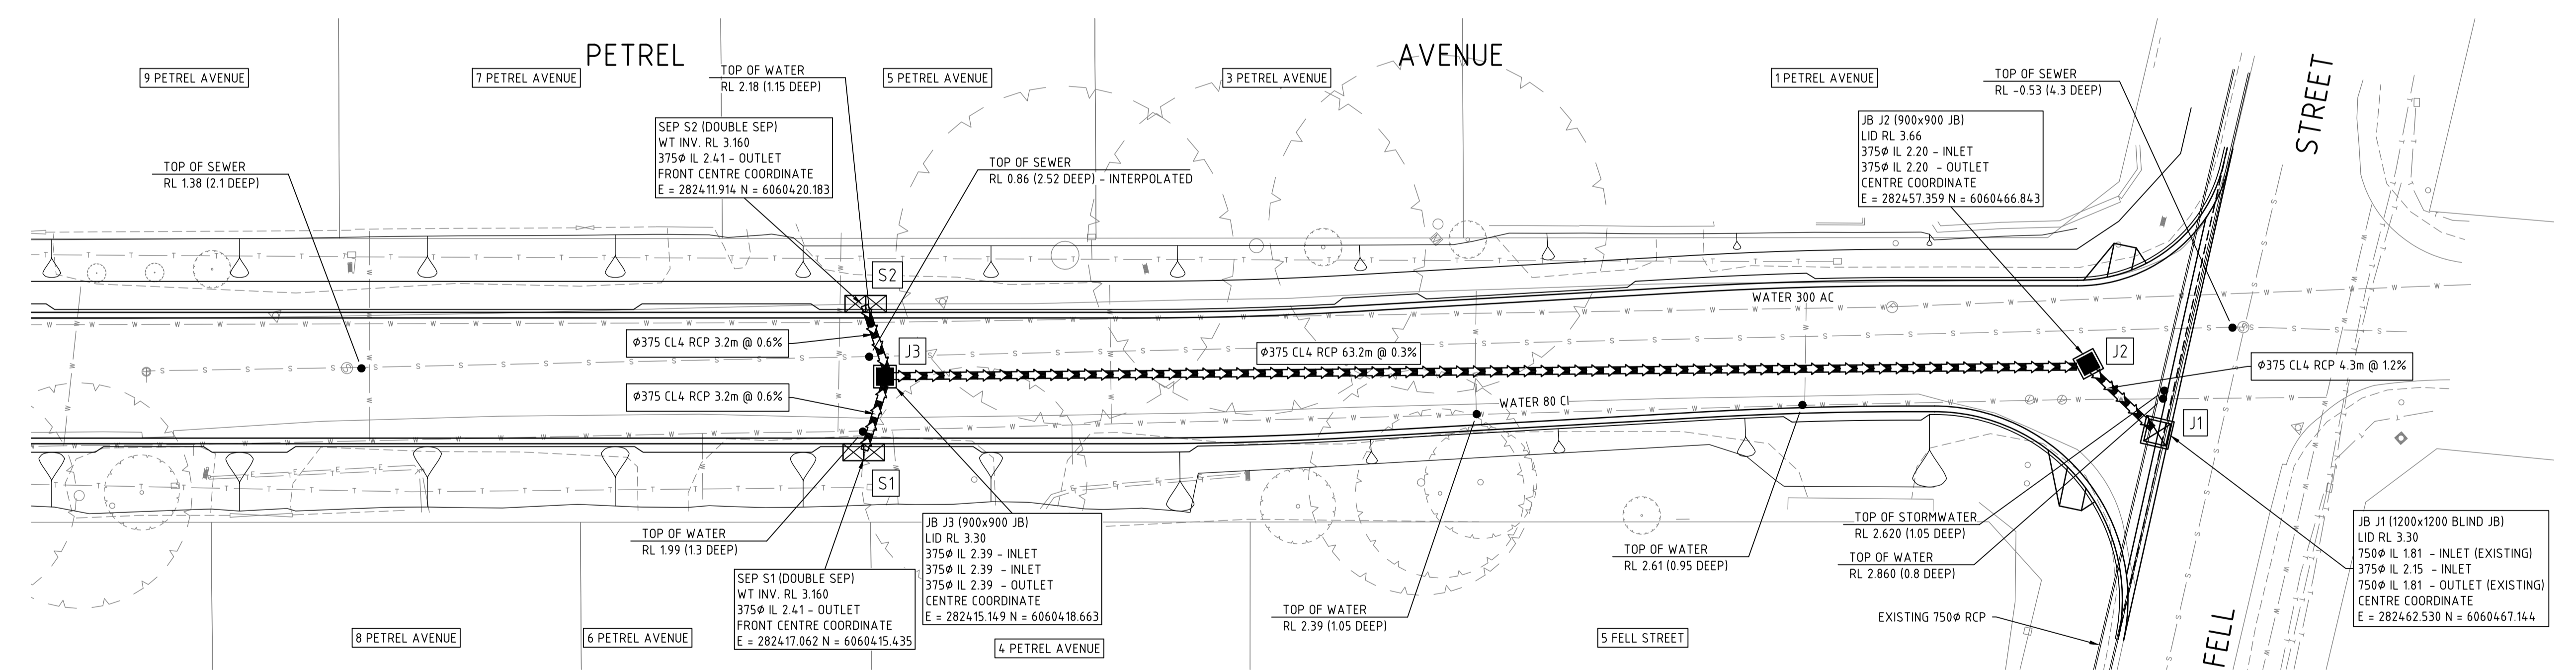


NOTES

- ALL WORKS TO BE PERFORMED IN ACCORDANCE WITH THE SPECIFICATION.
- ALL DIMENSIONS ARE IN METRES UNLESS NOTED OTHERWISE.
- THE CONTRACTOR SHALL CONFIRM ALL DIMENSIONS BEFORE THE COMMENCEMENT OF WORKS.
- SERVICE INFORMATION HAS BEEN PROVIDED BY THE RELEVANT AUTHORITIES. IT IS THE RESPONSIBILITY OF THE CONTRACTOR TO ARRANGE WITH THE RELEVANT SERVICE AUTHORITIES CONFIRMATION OF SERVICES AND THEIR LOCATION BEFORE EXCAVATION WORK COMMENCES.
- EXERCISE EXTREME CARE WITH EXCAVATING IN ROOT ZONE OF ESTABLISHED TREES. CONTACT COUNCIL'S GROUP LEADER OPEN SPACE PRIOR TO CUTTING ANY TREE ROOTS OR LIMBS.

PLAN

SCALE: 1: 200

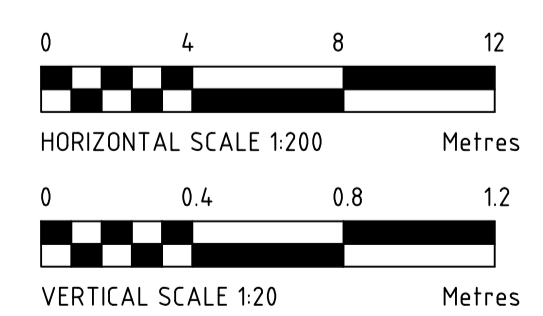

FOR CONSTRUCTION

WGA
WALLBRIDGE GILBERT
AZTEC
60 Wyatt Street, Adelaide, SA 5000
Telephone 08 8223 7433
Email adelaide@wga.com.au

| | |
|----------|----------------|
| JOB NO | WAD161354-05.0 |
| DESIGN | M.BERRY |
| DRAWN | T.BETTERIDGE |
| CHECKED | P.FLOOD |
| DIRECTOR | D.BYRNE |

| DRAWING SHEET DETAILS | | | | |
|-----------------------|------------------|-------------------------|-------|-----|
| ORIGINAL SHEET SIZE | A1 | | | |
| SCALES USED | H 1:200, V 1:20 | | | |
| COORDINATE SYSTEM | MGA94 | | | |
| CAD FILE NAME | WAD161354-05.DWG | | | |
| REV | DATE | DESCRIPTION | DRAWN | DES |
| 0 | 16.05.17 | ISSUED FOR CONSTRUCTION | WGA | WGA |
| REVISIONS & APPROVALS | | | | |

CITY OF VICTOR HARBOR
P.O. BOX 11
VICTOR HARBOR
S.A. 5211

PROJECT OWNER _____
NAME _____
DATE _____

| COMMENTS RECEIVED | | | |
|----------------------------------|-----------------|-----------|------|
| TITLE | NAME | SIGNATURE | DATE |
| MANAGER INFRASTRUCTURE | BRUCE HENDERSON | | |
| MANAGER ENVIRONMENT & RECREATION | BRIAN DOMAN | | |
| MANAGER OPERATIONS | MIKE ROSS | | |
| PROJECT COORDINATOR | ANTHONY TAYLOR | | |

PETREL AVENUE
DRAINAGE PLAN
ENCOUNTER BAY

PLAN No.
CW55238
SHEET No. 05
REV CODE 0