


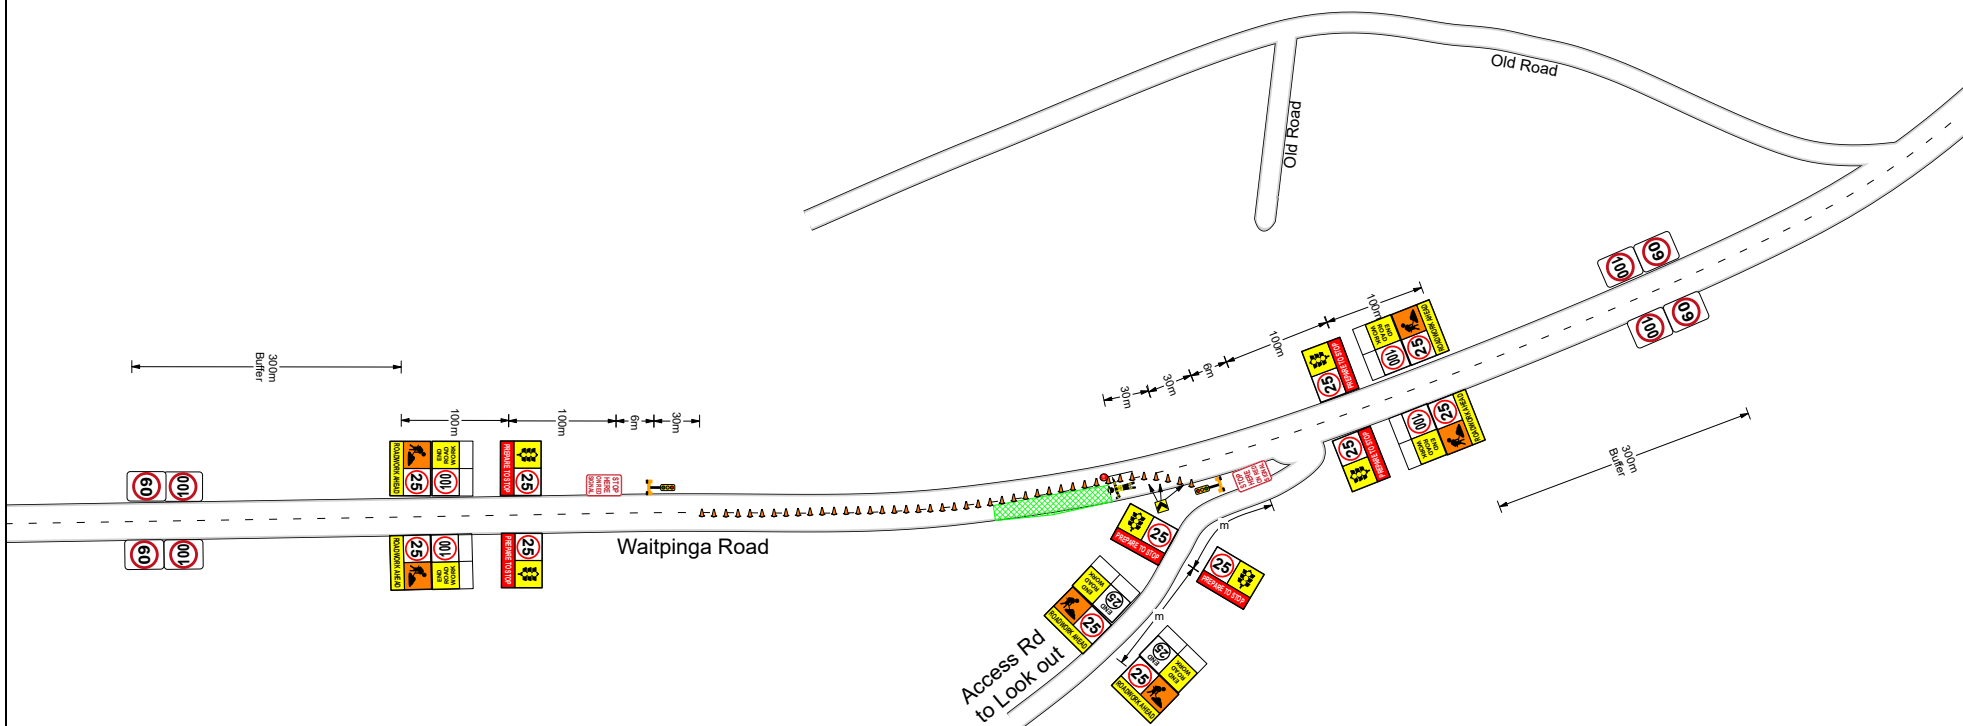

MAP 1 - PLAN 2



<p>Lack Group t/a K &amp; D Traffic Management 1/167 Edward Street, Melrose Park SA 5039 P: 1300-205-579 email: lgp@lackgroup.com.au</p> <p><b>NOT TO SCALE</b></p> <p>TCP BEST VIEWED WHEN PRINTED IN A3</p>	Client:	Fulton Hogan	Date Revised:		Description of Revision:
	Location:	Price Maurice Road, Orroroo	Rev 1:		
	Description:	Stop/Slow	Rev 2:		
	Plan Number:	2019-146 - 2	Rev 3:		
	Date Drawn:	2/2/2019	Rev 4:		
Plan Drafted By:	Steve O'Malley <i>S.POMMEY</i>	Checked By:	Peter Turner <i>[Signature]</i>		
Prepare Work Zone TMP:	169-654	Prepare Work Zone TMP:	178-337	<p>www.intlcert.com</p>	