


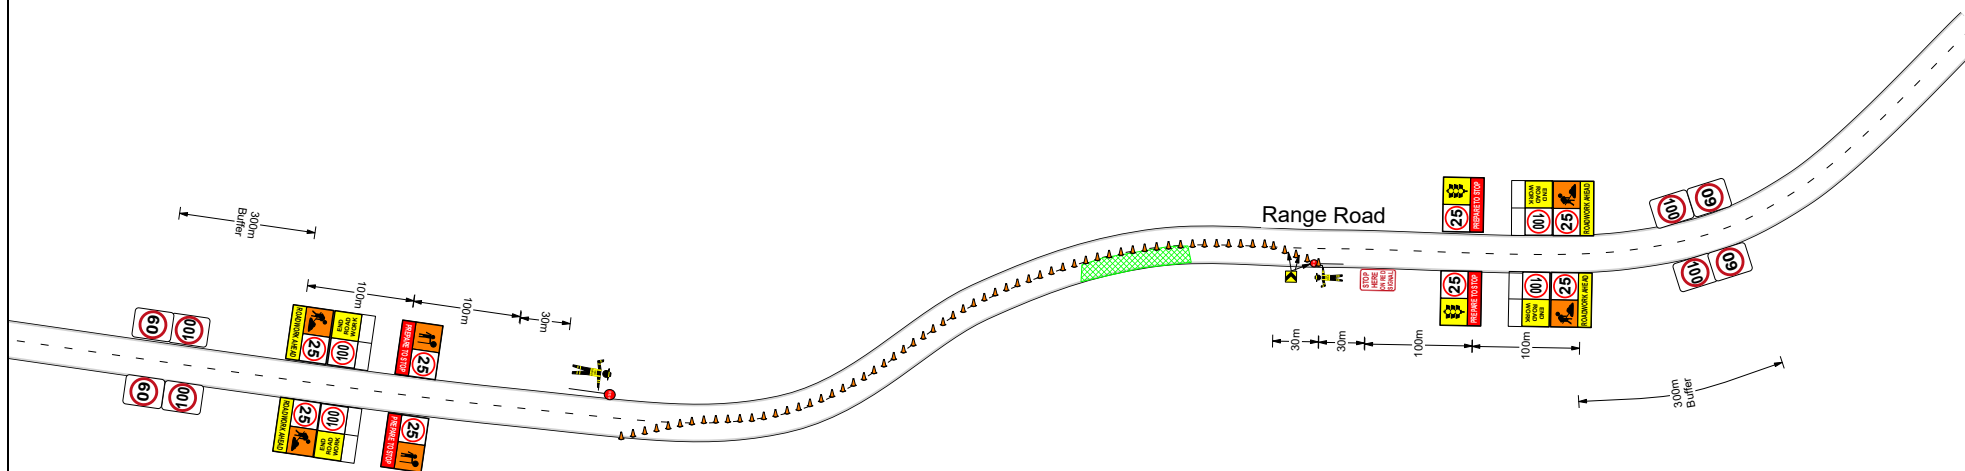

MAP 2 - PLAN 1



<p>Lack Group t/a K &amp; D Traffic Management 1/167 Edward Street, Melrose Park SA 5039 P: 1300-205-579 email: lgp@lackgroup.com.au</p>	<p><b>NOT TO SCALE</b></p> <p>TCP BEST VIEWED WHEN PRINTED IN A3</p>	Client:	Fulton Hogan	Date Revised:		Description of Revision:
		Location:	Range Rd Waitpinga	Rev 1:		
		Description:	Stop/Slow	Rev 2:		
		Plan Number:	2019-147-1	Rev 3:		
		Date Drawn:	1/2/2019	Rev 4:		
Plan Drafted By:	Steve O'Malley <i>S.POMALLEY</i>	Checked By:	Peter Turner <i>P.TURNER</i>	<p>www.intlcert.com</p>		
Prepare Work Zone TMP:	169-654	Prepare Work Zone TMP:	178-337			