


# PETREL AVE STAGE 2 CONSTRUCTION

UPGRADE OF EXISTING ROAD BETWEEN WHALERS RD & FOUNTAIN AVE WITH NEW ROAD PAVEMENT, ASPHALT FOOTPATH, KERB & GUTTER


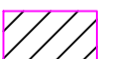


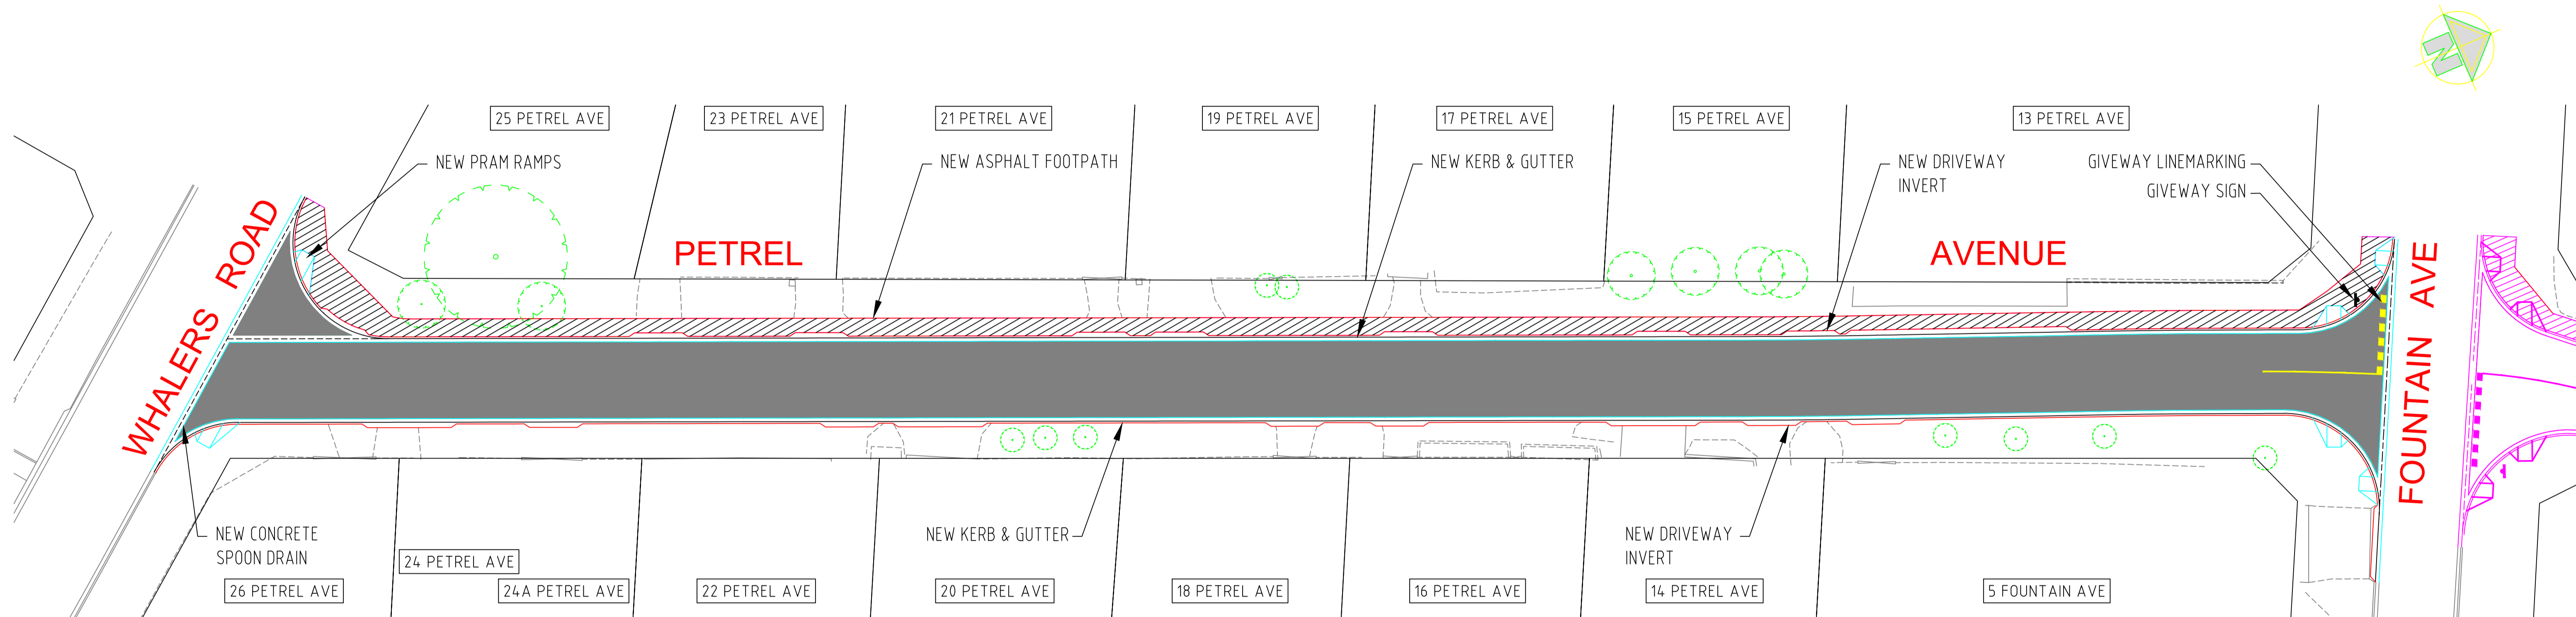


PLAN



BAR SCALE (m)

LEGEND

-  NEW ASPHALT CONCRETE ROAD PAVEMENT
-  NEW ASPHALT CONCRETE FOOTPATH
-  EXISTING TREES TO REMAIN
-  NEW PRAM RAMPS

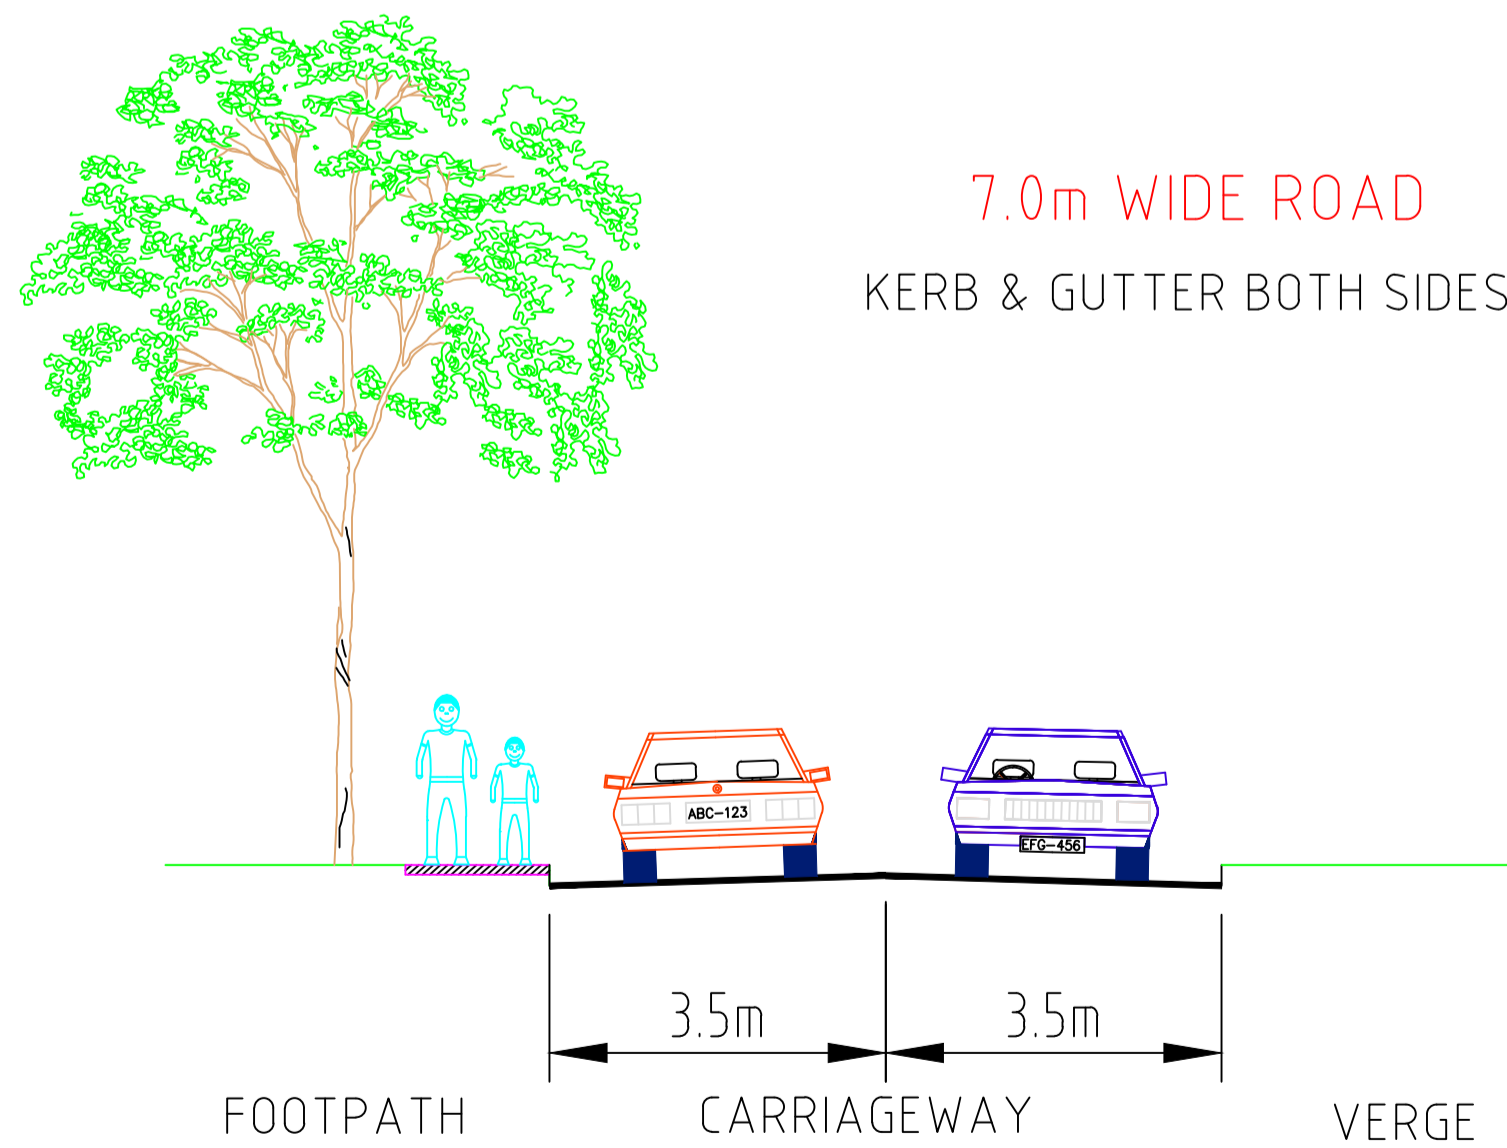

TYPICAL CROSS SECTION

(not to scale)