


THE TRAFFIC GUYS
DATE: 19/08/2019 AUTHOR: JAMES FRANCIS THE TRAFFIC GUYS PTY LTD 0411050015
COMMENTS: TRAFFIC MANAGEMENT PLAN FOR WAITPINGA ROAD, WAITPINGA FOR BUTTROSE EARTHMOVERS
ALL SIGNAGE MUST BE SETUP IN ACCORDANCE WITH AS1742.3

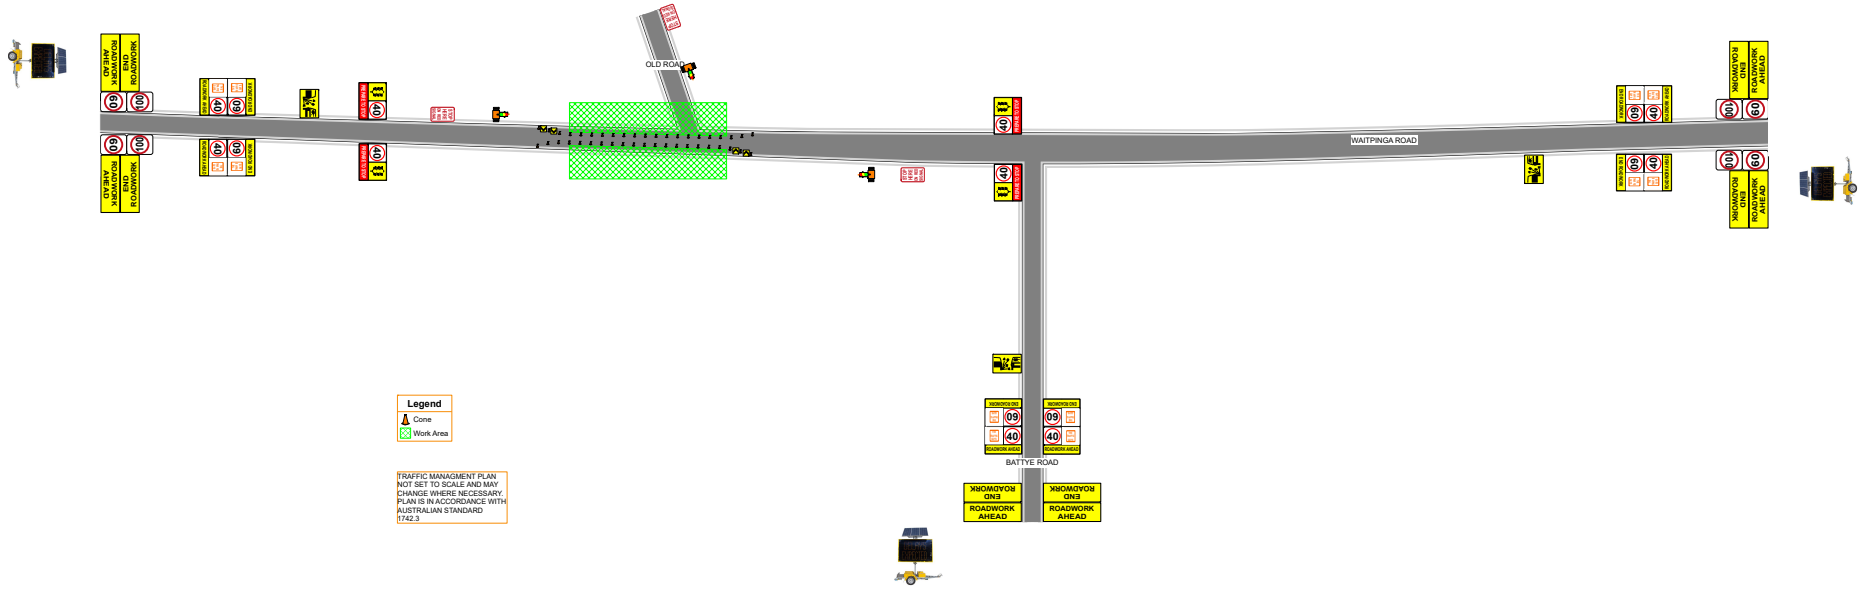

Legend
Cone
Work Area

TRAFFIC MANAGEMENT PLAN
NOT SET TO SCALE AND MAY
CHANGE WHERE NECESSARY.
PLAN IS IN ACCORDANCE WITH
AUSTRALIAN STANDARD
1742.3