


THE TRAFFIC GUYS
DATE: 16/09/2019 AUTHOR: JAMES FRANCIS THE TRAFFIC GUYS PTY LTD 0411050015
COMMENTS: TRAFFIC MANAGEMENT PLAN FOR WAITPINGA ROAD.
WORKS BEING CONDUCTED FOR BUTTROSE EARTHMOVERS.
ALL SIGNAGE MUST BE SETUP IN ACCORDANCE WITH AS1742.3

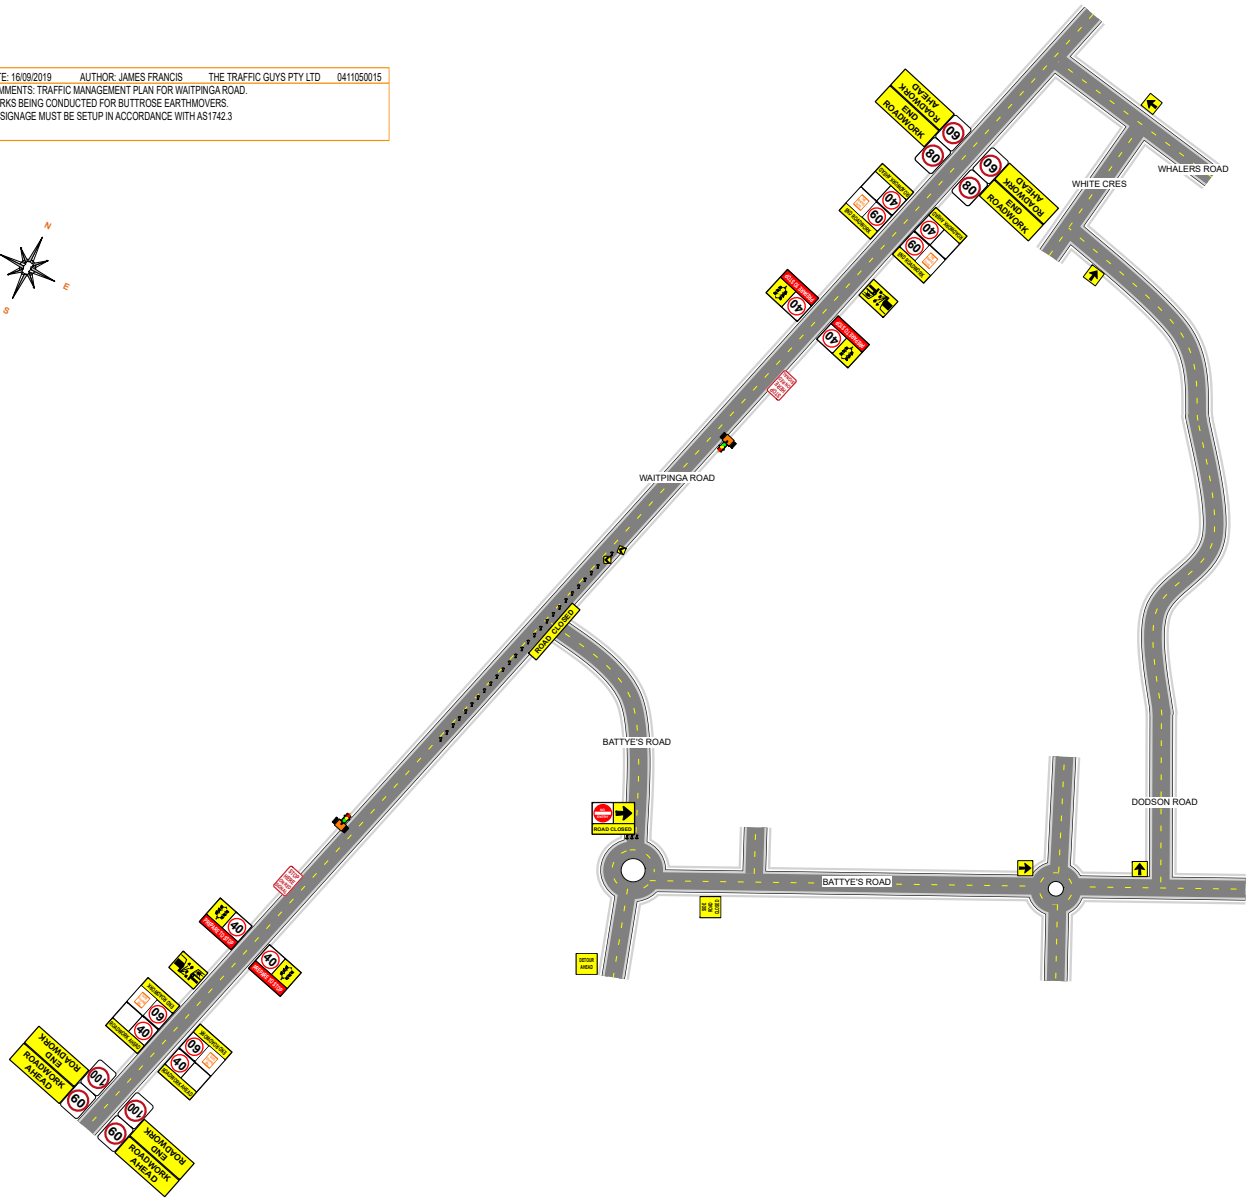


Legend
Cone

TRAFFIC MANAGEMENT PLAN
NOT SET TO SCALE AND MAY
CHANGE WHERE NECESSARY
PLAN IS IN ACCORDANCE WITH
AUSTRALIAN STANDARD
1742.3

THE TRAFFIC GUYS
DATE: 19/08/2019 AUTHOR: JAMES FRANCIS THE TRAFFIC GUYS PTY LTD 0411050015
COMMENTS: TRAFFIC MANAGEMENT PLAN FOR WAITPINGA ROAD, WAITPINGA.
FOR BUTTROSE EARTHMOVERS.
ALL SIGNAGE MUST BE SETUP IN ACCORDANCE WITH AS1742.3

AFTERCARE

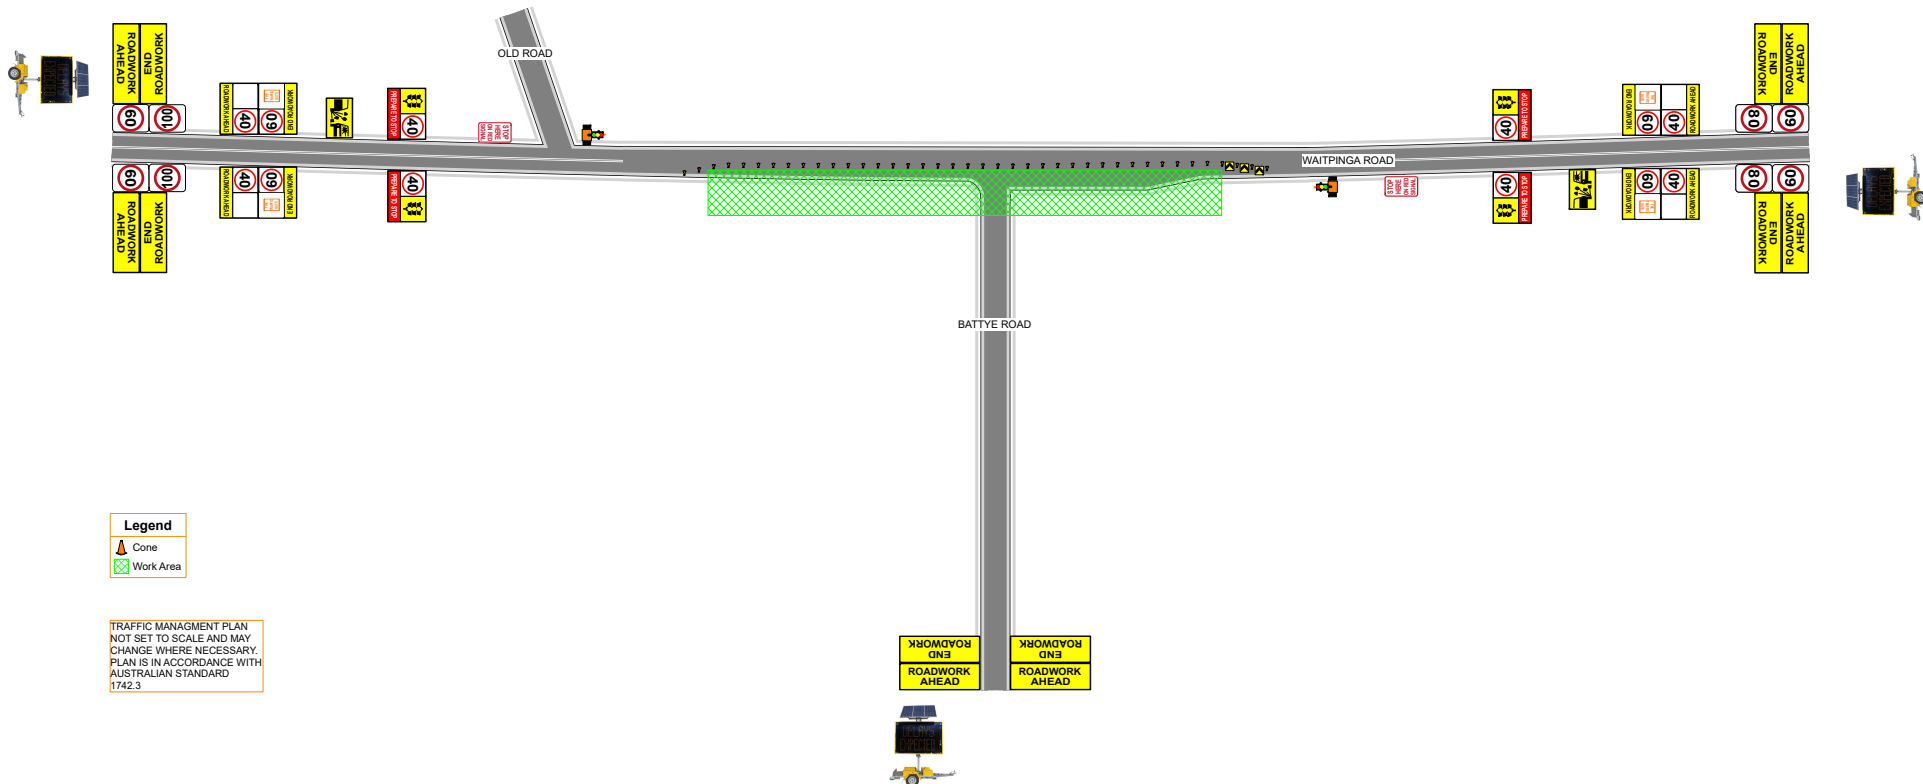

Legend
▲ Cone
▨ Work Area

TRAFFIC MANAGEMENT PLAN
NOT SET TO SCALE AND MAY
CHANGE WHERE NECESSARY.
PLAN IS IN ACCORDANCE WITH
AUSTRALIAN STANDARD
1742.3