


**THE TRAFFIC GUYS**

DATE: 19/08/2019    AUTHOR: JAMES FRANCIS    THE TRAFFIC GUYS PTY LTD    0411050015  
 COMMENTS: TRAFFIC MANAGEMENT PLAN FOR WAITPINGA ROAD, WAITPINGA.  
 FOR BUTTROSE EARTHMOVERS.  
 ALL SIGNAGE MUST BE SETUP IN ACCORDANCE WITH AS1742.3

**METHOD:**  
 - EARTHWORKS AND LANE WIDENING/SHOULDER WORKS ON NORTHERN SIDE.  
 - SET UP MOBILE TRAFFIC LIGHTS AT EITHER END OF WAITPINGA RD.  
 - ALL VEHICLES UTILISE SOUTHERN SIDE  
 - TRAFFIC CONTROLLER FOR BATTYE RD TRAFFIC TURNING LEFT OR RIGHT ONTO WAITPINGA RD.

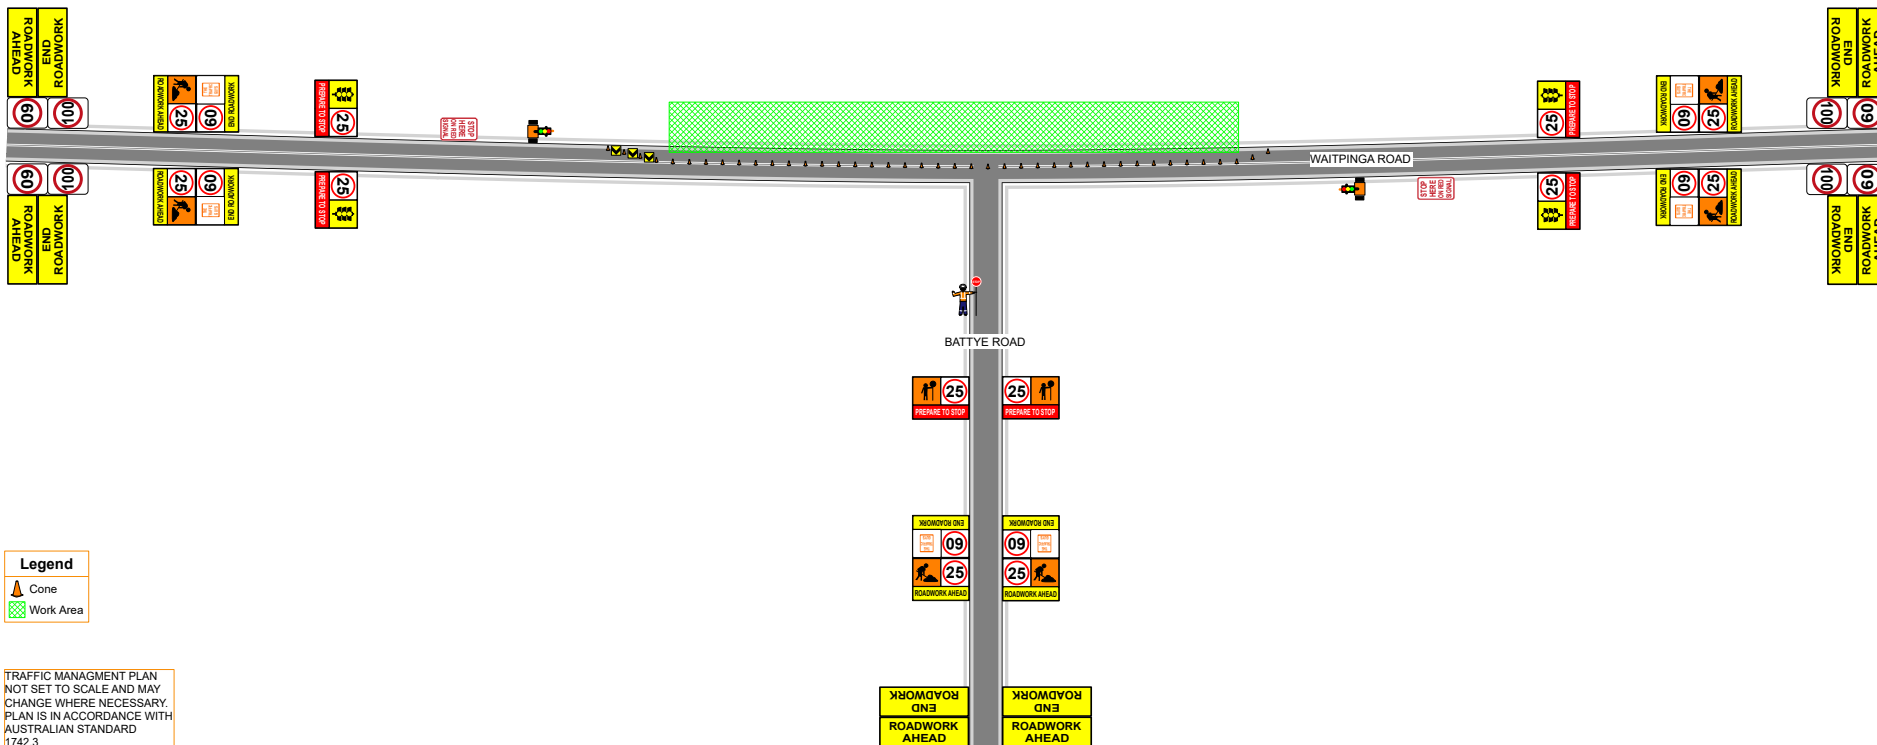

**Legend**

- Cone
- Work Area

TRAFFIC MANAGEMENT PLAN  
 NOT SET TO SCALE AND MAY  
 CHANGE WHERE NECESSARY.  
 PLAN IS IN ACCORDANCE WITH  
 AUSTRALIAN STANDARD  
 1742.3