


TRAFFIC MANAGEMENT PLAN

WAITPINGA RD STAGE 4 CONSTRUCTION

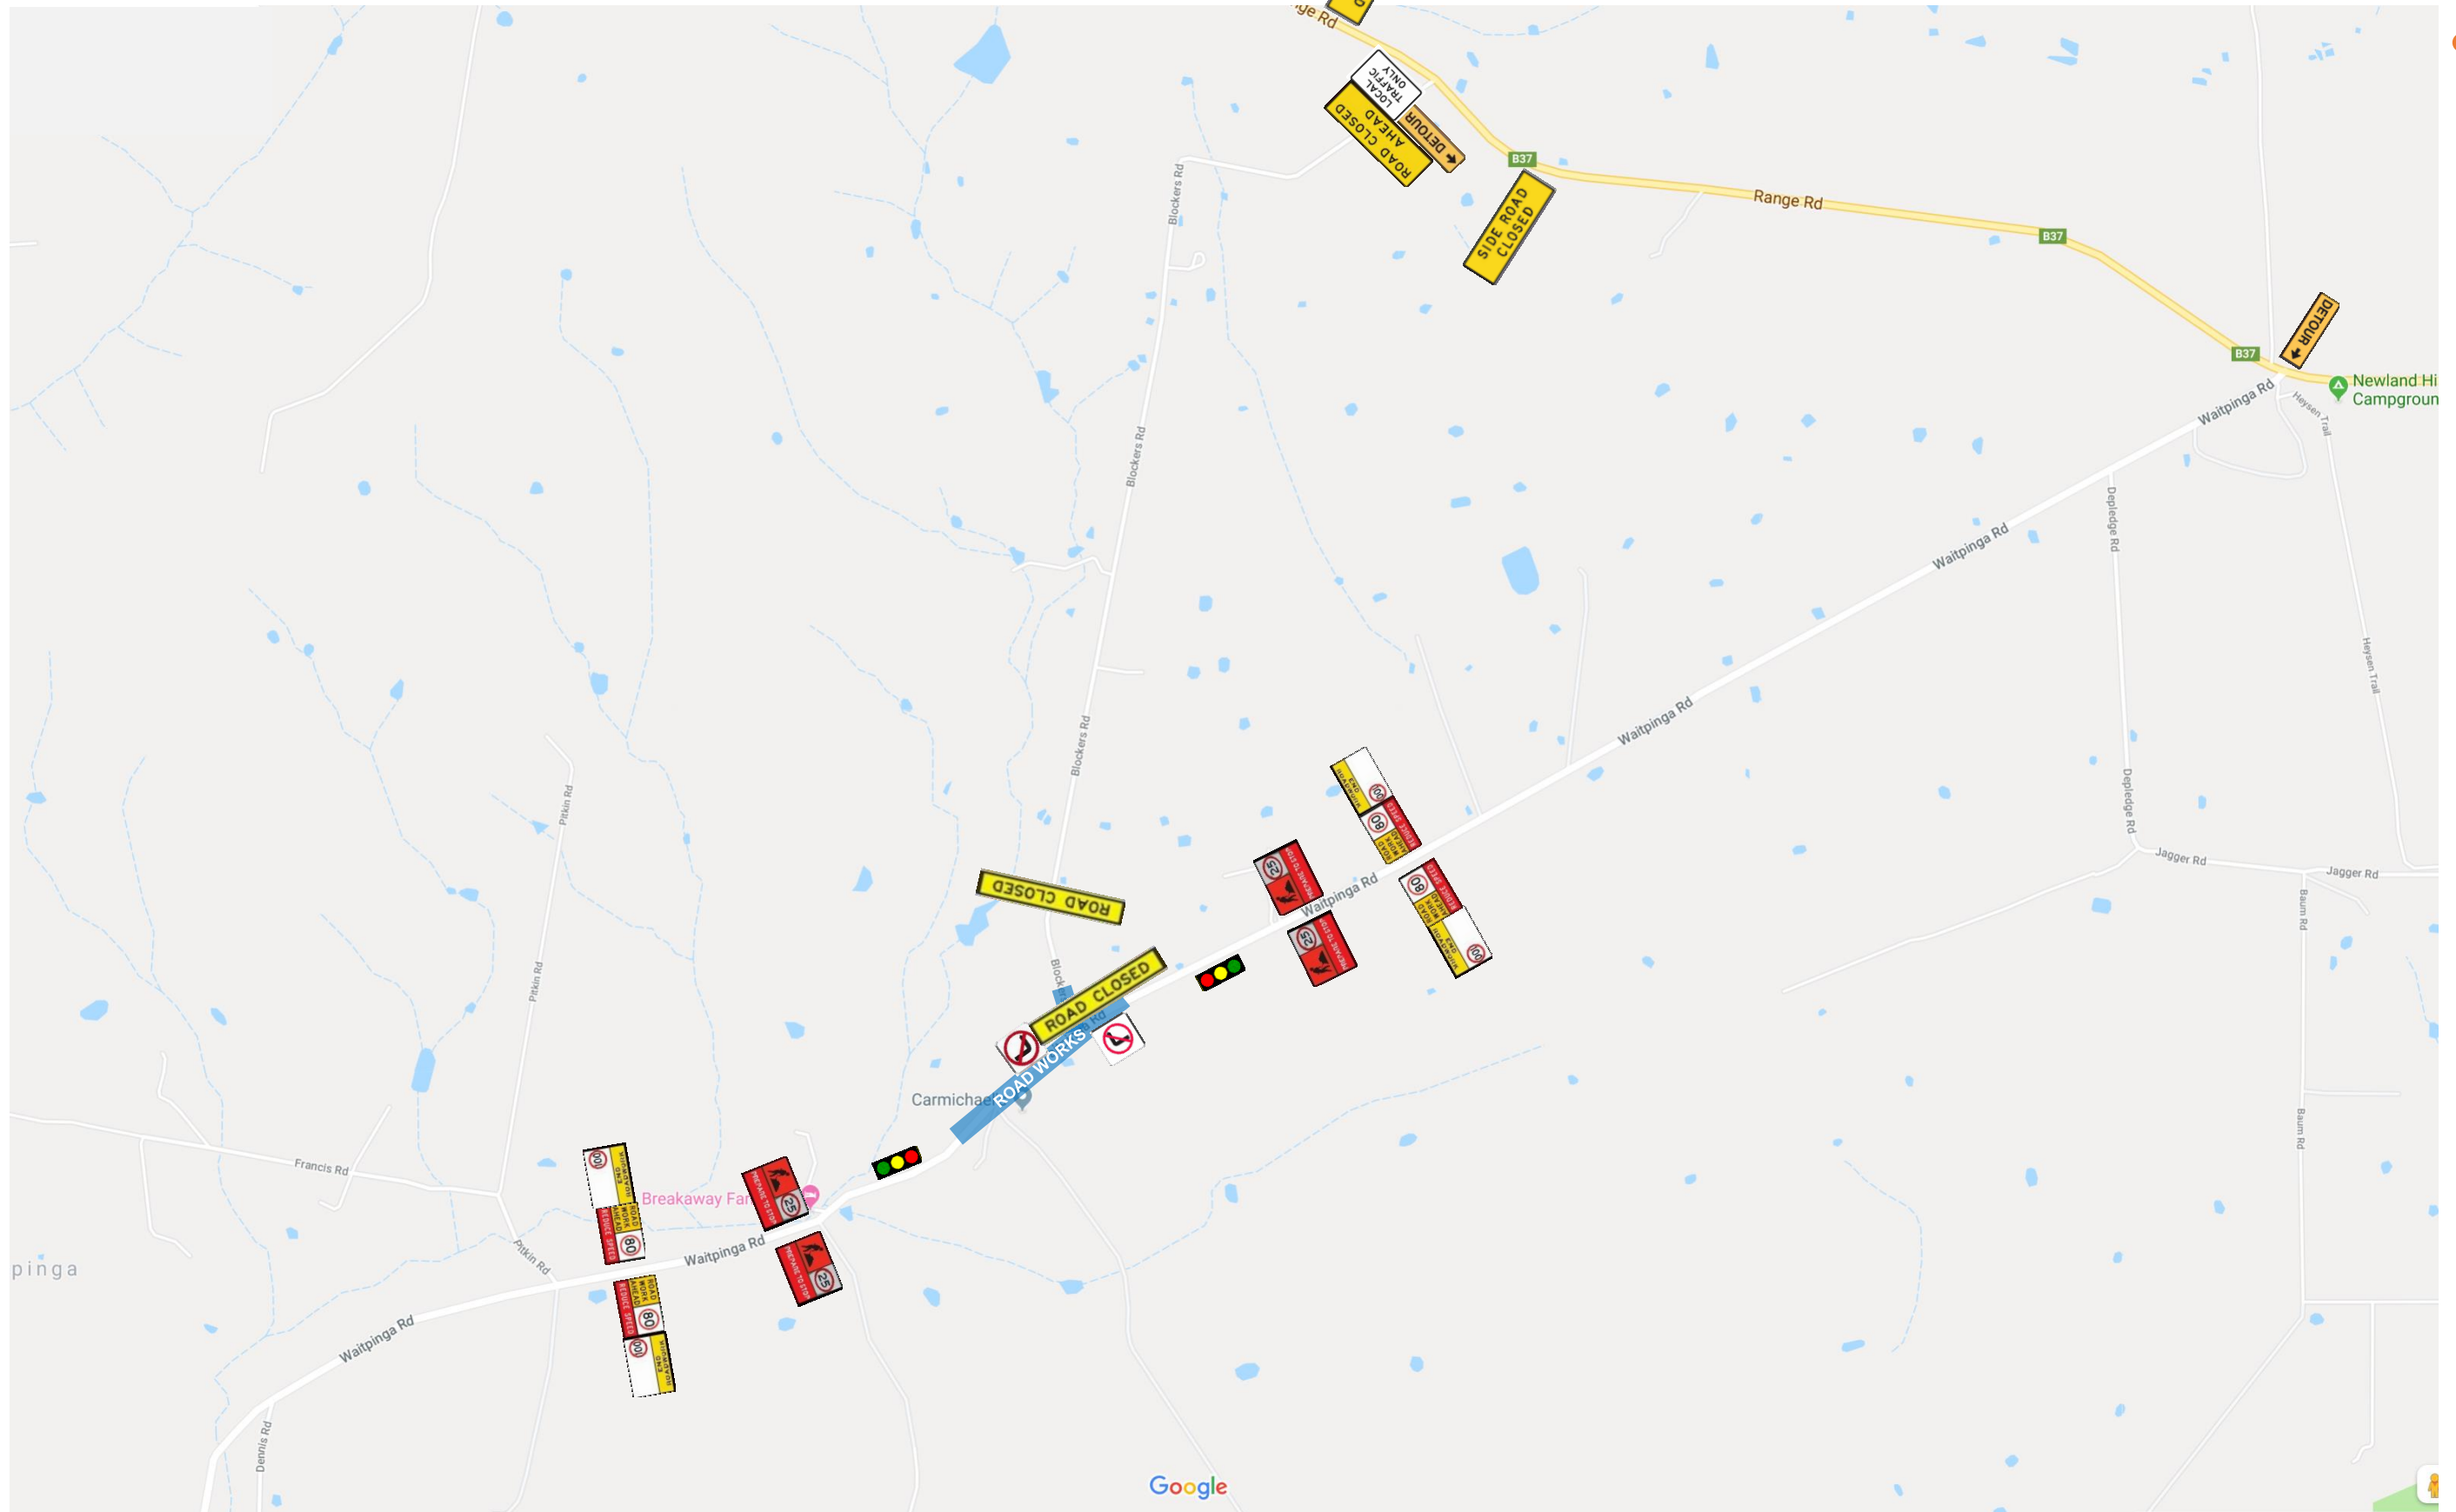

NOTE: THIS PLAN IS SCHEMATIC ONLY. NOT ALL SIGNS SHOWN FOR CLARITY