



LEGEND	
SYMBOL	DESCRIPTION
EXISTING FEATURES	
	STAGE ONE DESIGN
	FENCE
	EDGE OF SHOULDER/TRACK
	INVERT OF SWALE
	EDGE OF VEGETATION
	SIGN (2 SIDED)
	GUIDE POST
STORMWATER	
	PIPE / CULVERT
COMMUNICATIONS	
	INSPECTION COVER
	UNDERGROUND CABLE
ELECTRICAL	
	OVERHEAD CABLE (SAPN)
	UNDERGROUND CABLE (SAPN)
	STOBIE POLE - EXISTING
	TREE TO BE REMOVED
	TREE REMOVAL TO BE ASSESSED AT TIME OF CONSTRUCTION BY OFFICERS FROM VICTOR HARBOR COUNCIL
	VEGETATION TO BE REMOVED

LEGEND	
SYMBOL	DESCRIPTION
DESIGN FEATURES	
	EDGE OF SEAL
	EDGE OF UNSEALED SHOULDER
	MAJOR CONTOUR
	MINOR CONTOUR
	SIGN - DOUBLE POST
	GUIDE POST
	PROPOSED STORMWATER (BY COUNCIL)
	PROPOSED DRIVABLE HEADWALL TYPE 1 (BY COUNCIL)
	PROPOSED DRIVABLE HEADWALL TYPE 2 (BY COUNCIL)
	DRAINAGE IDENTIFIER

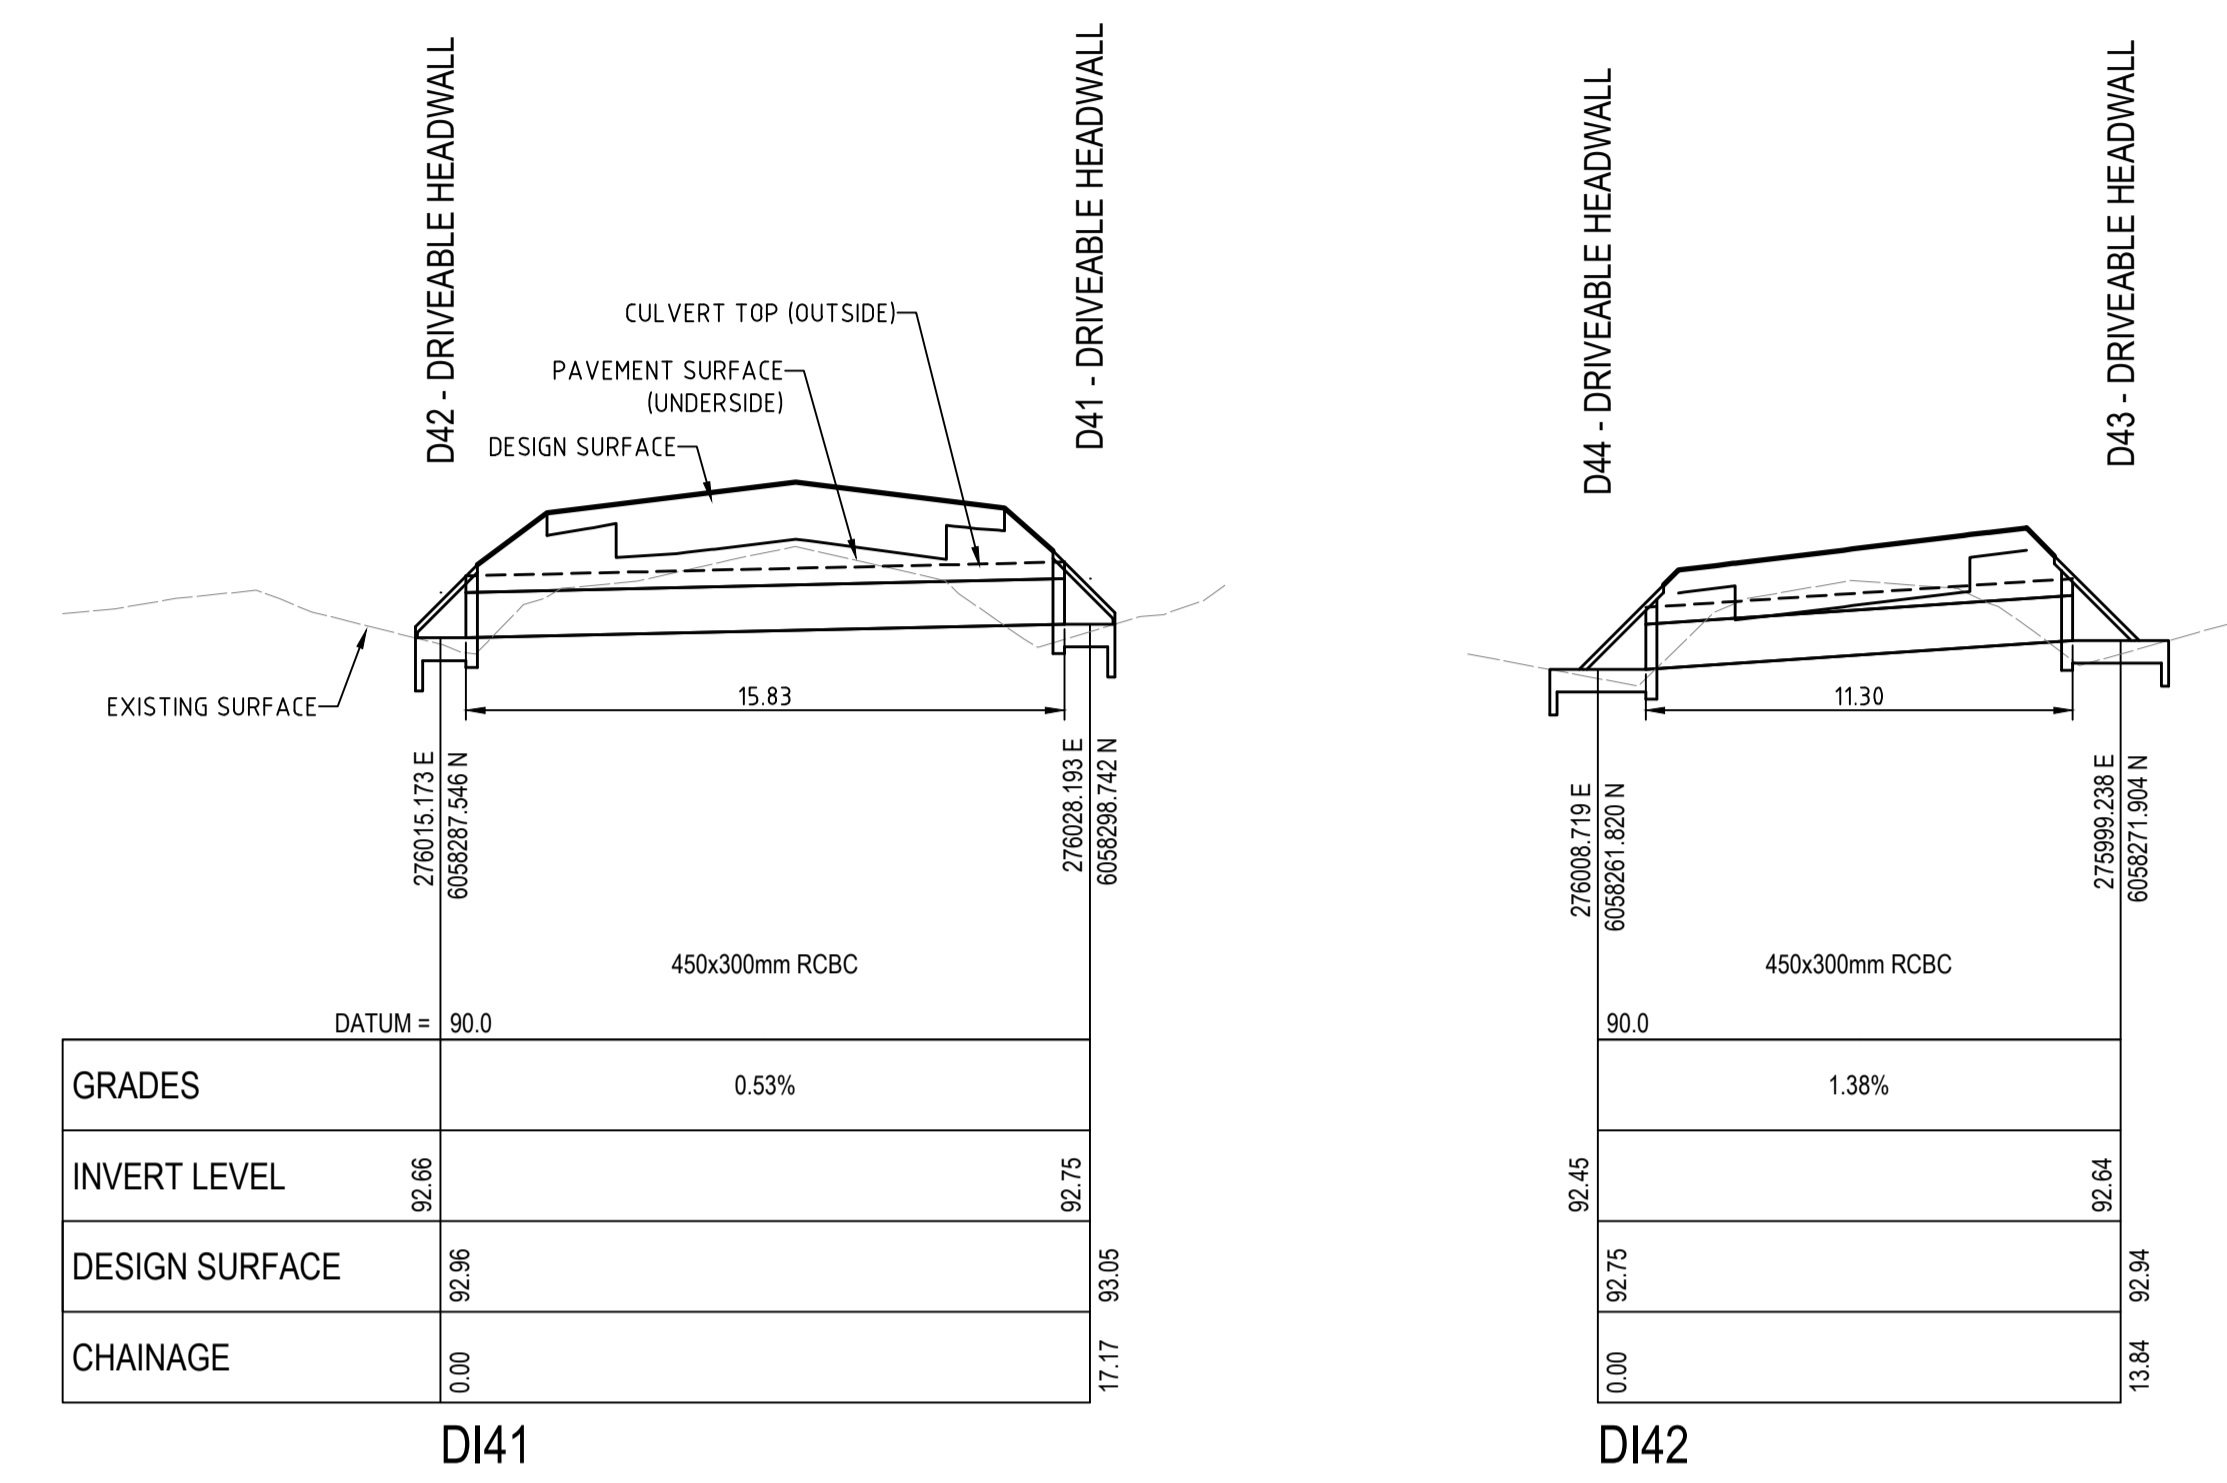

NOTES:

1. THE SERVICES INFORMATION INDICATED ON THIS DRAWING IS BASED ON FIELD OBSERVATIONS AND DETAILS PROVIDED BY SERVICE AUTHORITIES. GREENHILL, ITS SERVANTS OR AGENTS SHALL NOT BE LIABLE FOR ANY LOSS OR DAMAGE CAUSED BY THE USE OF THIS SERVICES INFORMATION. THIS DESIGN MAY INCLUDE THE POSSIBILITY OF SERVICE CONFLICT AND / OR ENCROACHMENT WITHIN SAFETY CLEARANCES REQUIRING ASSESSMENT AND APPROVAL BY THE OFFICE OF TECHNICAL REGULATOR AND SERVICES AUTHORITIES. IF DURING CONSTRUCTION IT IS DETERMINED THAT THE CLEARANCES AS DETERMINED BY THE OFFICE OF THE TECHNICAL REGULATORS CANNOT BE MET, WORK MUST IMMEDIATELY CEASE AND THE DESIGN & PROJECT MANAGER NOTIFIED.
2. AT ALL POINTS LABELED 'MATCH TO EXISTING' A SMOOTH HORIZONTAL AND VERTICAL TRANSITION SHALL BE MADE ON SITE DURING CONSTRUCTION.
3. LEVEL DATUM IS BASED ON PSM 6626/1760, EL 94.076.
4. COORDINATE BASE IS MGA94 ZONE 54.
5. DESIGN CONTOUR INTERVAL IS 0.1m. LEVELS ARE SHOWN AT 1.0m INTERVALS.
6. TREE PROTECTION REQUIREMENTS TO BE ASSESSED AT TIME OF CONSTRUCTION BY SUPERINTENDENTS REPRESENTATIVE.
7. THESE DRAWINGS ARE TO BE READ IN CONJUNCTION WITH THE PAS PAVEMENT REPORT.

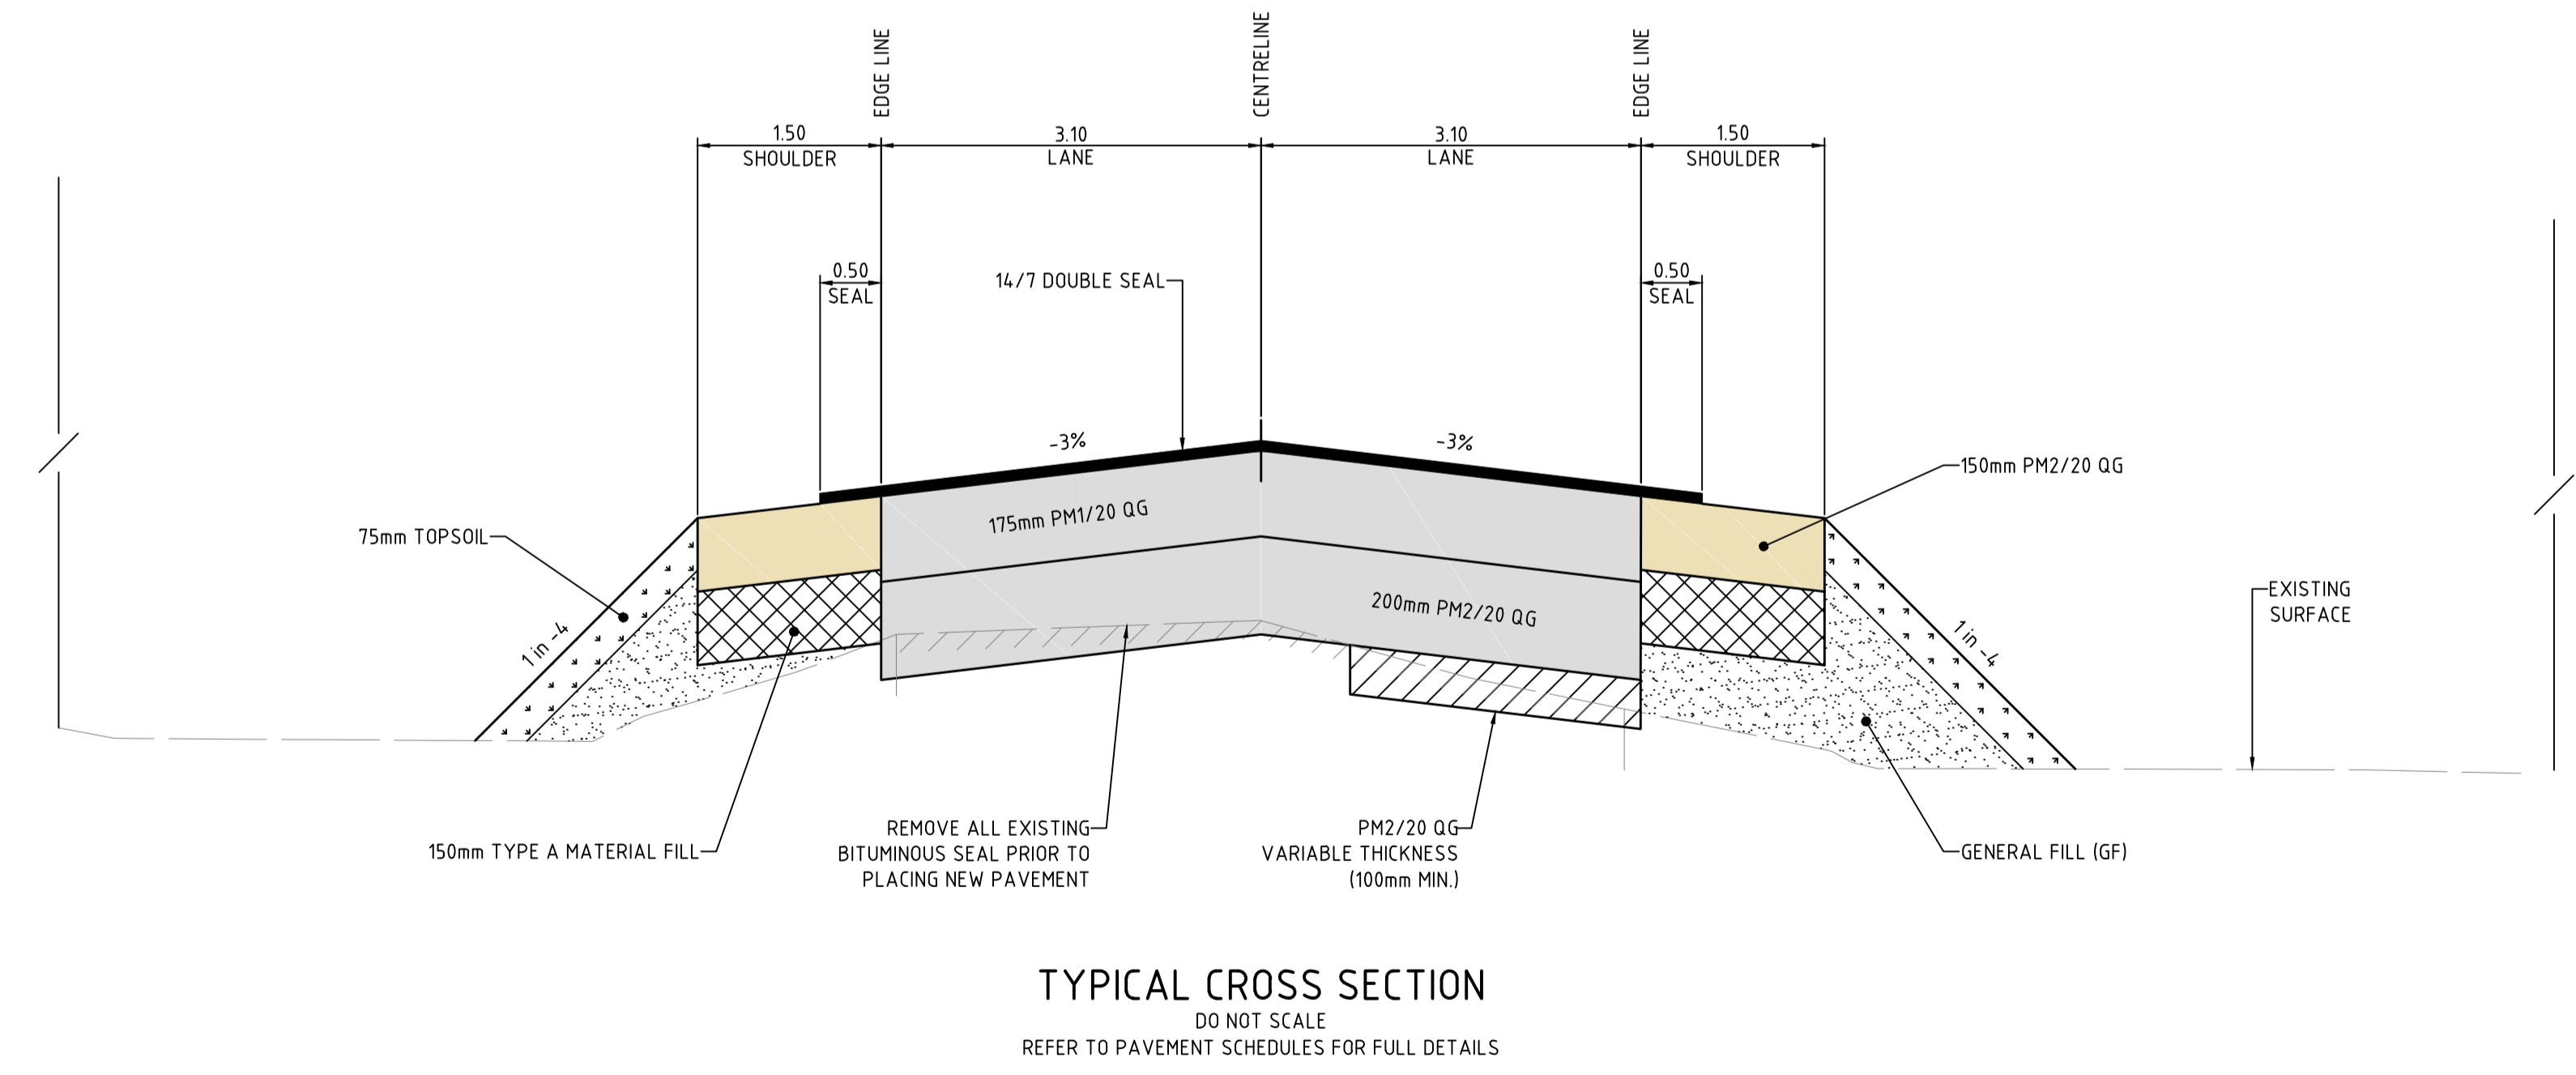

REVISION	DATE	DESCRIPTION	DESIGN	DRAWN	APPROVED
0	01.08.18	FOR CONSTRUCTION	JL	JL	PT
A	13.07.18	FOR APPROVAL	JL	JL	NS

DESIGN	JL	DESIGN CHECK	NS
DRAWN	JL	DRAFTING CHECK	NS
APPROVED	P. TAN	DATE	01.08.2018
CAD FILE: 16-1498-061.dwg			
THIS DRAWING REMAINS THE PROPERTY OF GREENHILL ENGINEERS PTY LTD AND MAY NOT BE COPIED IN ANY WAY WITHOUT PRIOR APPROVAL FROM THIS COMPANY. © GREENHILL ENGINEERS PTY LTD			

PAS
city of Victor Harbor

GREENHILL
Level 1, 64 Hindmarsh Square
Adelaide SA 5000
T: 08 8406 1300
ABN 39 061 222 964

PAVEMENT ASSET SERVICES PTY LTD
WAITPINGA ROAD RE-CONSTRUCTION - STAGE 4
WAITPINGA, SA
NOTES, LEGENDS AND DETAILS

DRAWING NUMBER
16-1498-061

REVISION
0