
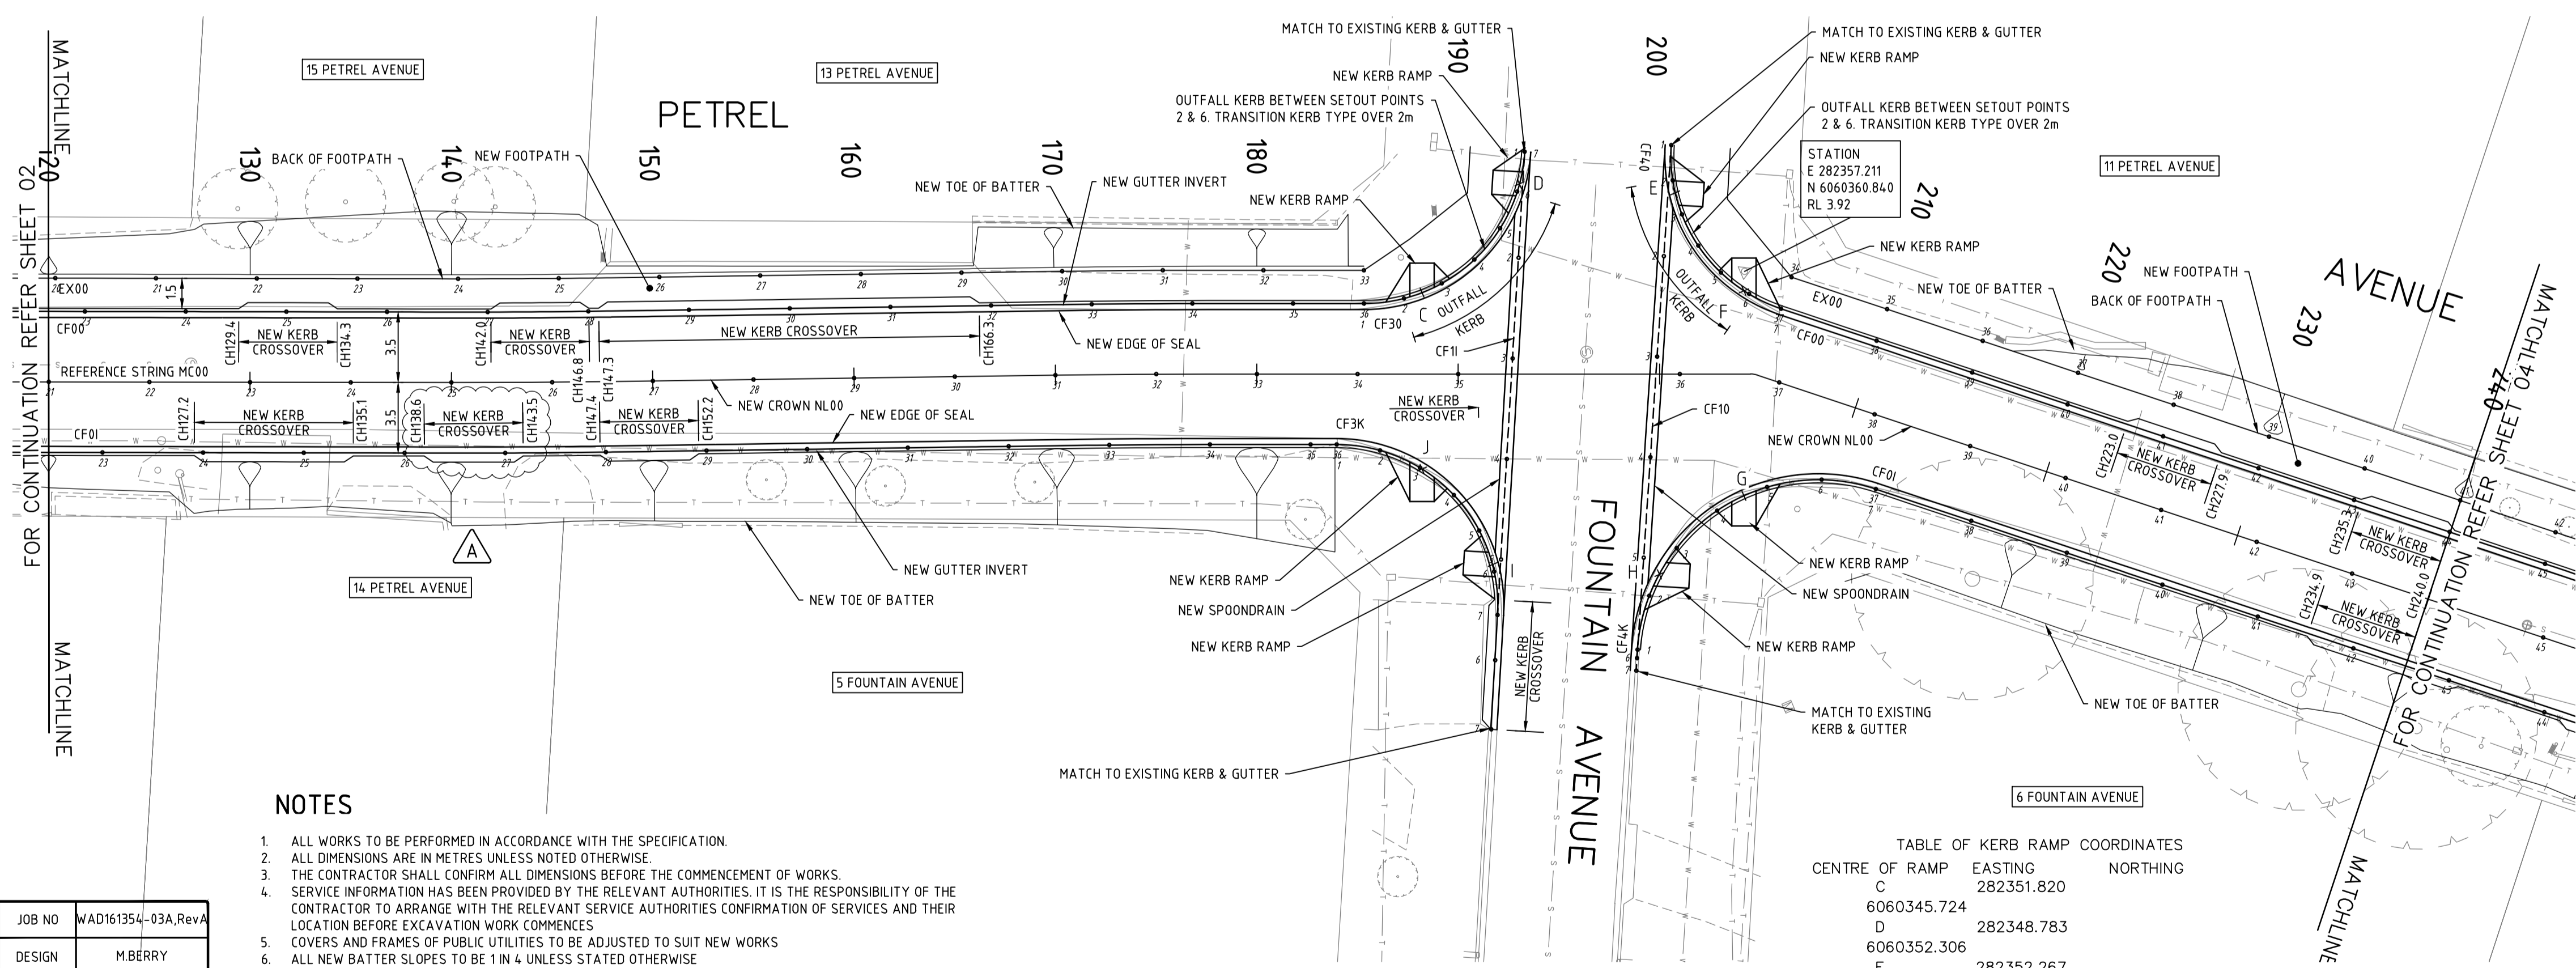


	120.000	130.000	140.000	150.000	160.000	170.000	180.000	188.966	195.311	199.000	200.000	201.000	204.935	210.000	212.232	220.000	230.000	240.000
EXISTING CROWN OF ROAD	3.486	3.512	3.536	3.591	3.671	3.738	3.759	3.767	3.771	3.766	3.732	3.736	3.755	3.759	3.740	3.711	3.637	3.564
CHAINAGE	120.000	130.000	140.000	150.000	160.000	170.000	180.000	188.966	195.311	199.000	200.000	201.000	204.935	210.000	212.232	220.000	230.000	240.000
NEW CROWN OF ROAD (NL00)	3.460	3.498	3.541	3.600	3.667	3.735	3.781	3.782	3.780	3.765	3.738	3.736	3.754	3.758	3.752	3.698	3.618	3.538
NEW GUTTER INVERT RIGHT (CF01)	3.280	3.317	3.364	3.419	3.483	3.551	3.581	3.576	3.578	3.563	3.538	3.536	3.552	3.550	3.530	3.462	3.382	3.302
NEW GUTTER INVERT LEFT (CF00)	3.261	3.293	3.355	3.416	3.487	3.551	3.580	3.582	3.580	3.565	3.540	3.538	3.554	3.552	3.532	3.464	3.384	3.304

LONGITUDINAL SECTION
SCALE: H - 1: 200, V - 1: 20


SERVICES LEGEND

— T — T	TELECOMMUNICATIONS
— W — W	WATER
— G — G	GAS
— S — S	SEWER

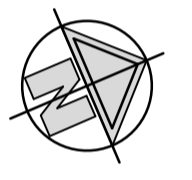

LEGEND

—	NEW RCP
⊗	NEW DOUBLE SEP
⊠	NEW ACCESSIBLE JUNCTION BOX
⊞	NEW BLIND JUNCTION BOX
— — — — —	KERB & GUTTER
— · — · —	SPOONRAIN

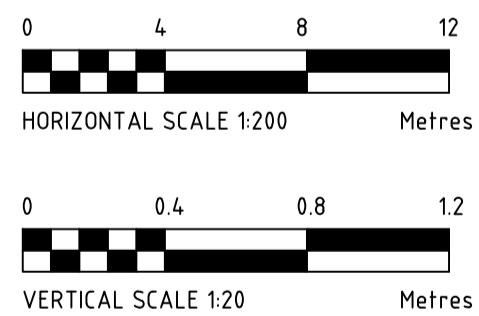

- NOTES**
- ALL WORKS TO BE PERFORMED IN ACCORDANCE WITH THE SPECIFICATION.
 - ALL DIMENSIONS ARE IN METRES UNLESS NOTED OTHERWISE.
 - THE CONTRACTOR SHALL CONFIRM ALL DIMENSIONS BEFORE THE COMMENCEMENT OF WORKS.
 - SERVICE INFORMATION HAS BEEN PROVIDED BY THE RELEVANT AUTHORITIES. IT IS THE RESPONSIBILITY OF THE CONTRACTOR TO ARRANGE WITH THE RELEVANT SERVICE AUTHORITIES CONFIRMATION OF SERVICES AND THEIR LOCATION BEFORE EXCAVATION WORK COMMENCES.
 - COVERS AND FRAMES OF PUBLIC UTILITIES TO BE ADJUSTED TO SUIT NEW WORKS.
 - ALL NEW BATTER SLOPES TO BE 1 IN 4 UNLESS STATED OTHERWISE.
 - ALL VERGE AREAS TO BE REINSTATED TO EXISTING SURFACE CONDITIONS, GRADED OUT AND MADE GOOD TO THE SATISFACTION OF THE SUPERINTENDENT.
 - FOR SETOUT COORDINATES REFER TO SHEET 19.
 - FOR STREET LIGHTING DESIGN REFER TO SHEET 20, 21.
 - EXERCISE EXTREME CARE WITH EXCAVATING IN ROOT ZONE OF ESTABLISHED TREES. CONTACT COUNCILS GROUP LEADER OPEN SPACE PRIOR TO CUTTING ANY TREE ROOTS OR LIMBS.

TABLE OF KERB RAMP COORDINATES

CENTRE OF RAMP	EASTING	NORTHING
C	282351.820	
D	282348.783	
E	282352.267	
WGA
WALLBRIDGE GILBERT AZTEC
60 Wyatt Street, Adelaide, SA 5000
Telephone 08 8223 7433
Email adelaide@wga.com.au

JOB NO	WAD161354-03A.RevA
DESIGN	M.BERRY
DRAWN	T.BETTERIDGE
CHECKED	P.FLOOD
DIRECTOR	D.BYRNE

DRAWING SHEET DETAILS

ORIGINAL SHEET SIZE	A1
SCALES USED	H 1:200, V 1:20
COORDINATE SYSTEM	MGA94
CAD FILE NAME	WAD161354-03A.DWG

CITY OF VICTOR HARBOR
P.O. BOX 11
VICTOR HARBOR
S.A. 5211

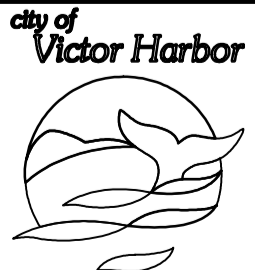

PROJECT OWNER _____
NAME _____
DATE _____

COMMENTS RECEIVED

TITLE	NAME	SIGNATURE	DATE

PETREL AVENUE
GENERAL CONSTRUCTION PLAN; MC01 CH 120 TO 240
ENCOUNTER BAY

FOR CONSTRUCTION

PLAN No.	CW55238
SHEET No.	03
REV CODE	A