


THE TRAFFIC GUYS
 DATE: 19/09/2019 AUTHOR: JAMES FRANCIS THE TRAFFIC GUYS PTY LTD 0411650015
 COMMENTS: TRAFFIC MANAGEMENT PLAN FOR WAITPINGA ROAD, WAITPINGA,
 FOR BUTTROSE EARTHMOVERS.
 ALL SIGNAGE MUST BE SETUP IN ACCORDANCE WITH AS1742.3

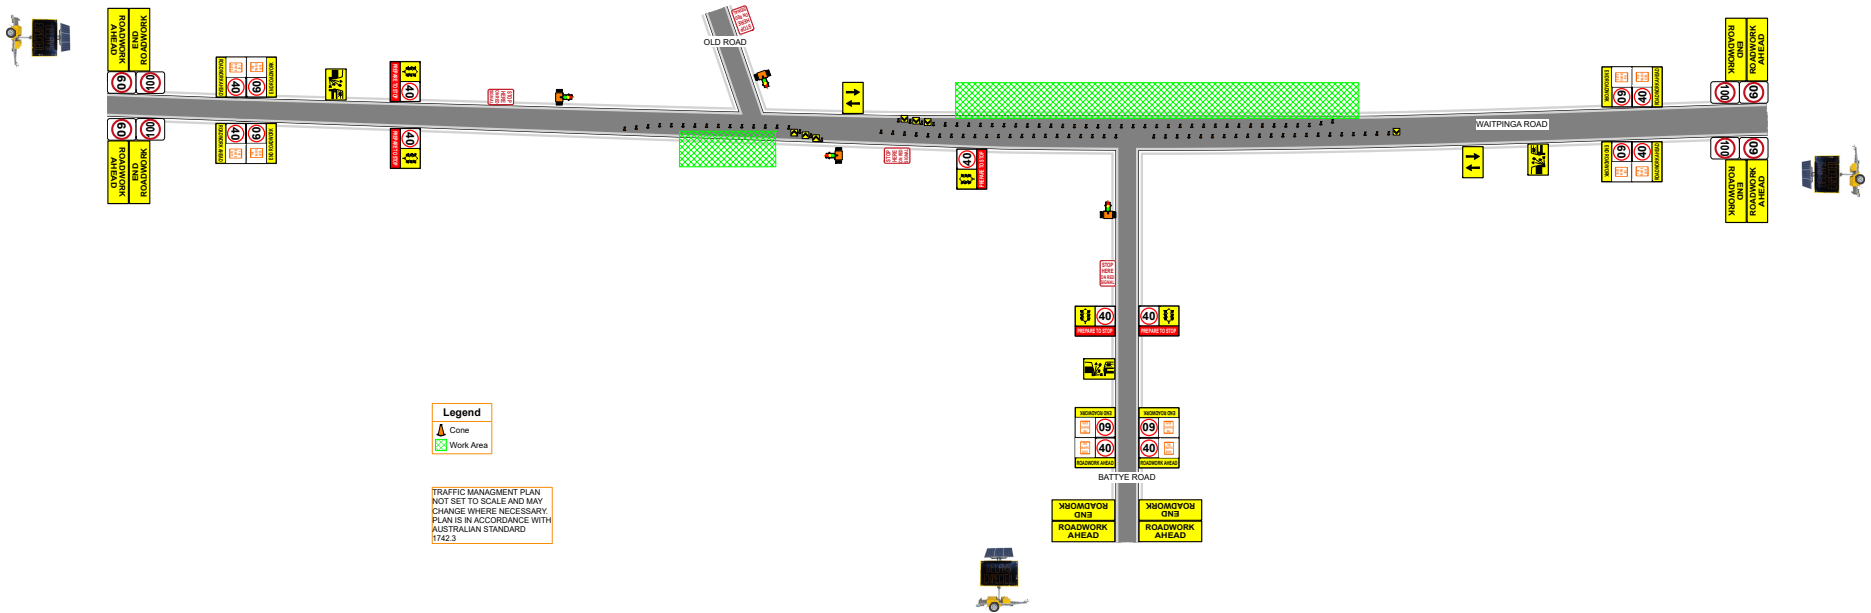

Legend
 Cone
 Work Area

TRAFFIC MANAGEMENT PLAN
 NOT SET TO SCALE AND MAY
 CHANGE WHERE NECESSARY.
 PLAN IS IN ACCORDANCE WITH
 AUSTRALIAN STANDARD
 1742.3